



CUSTOM COLONIAL V




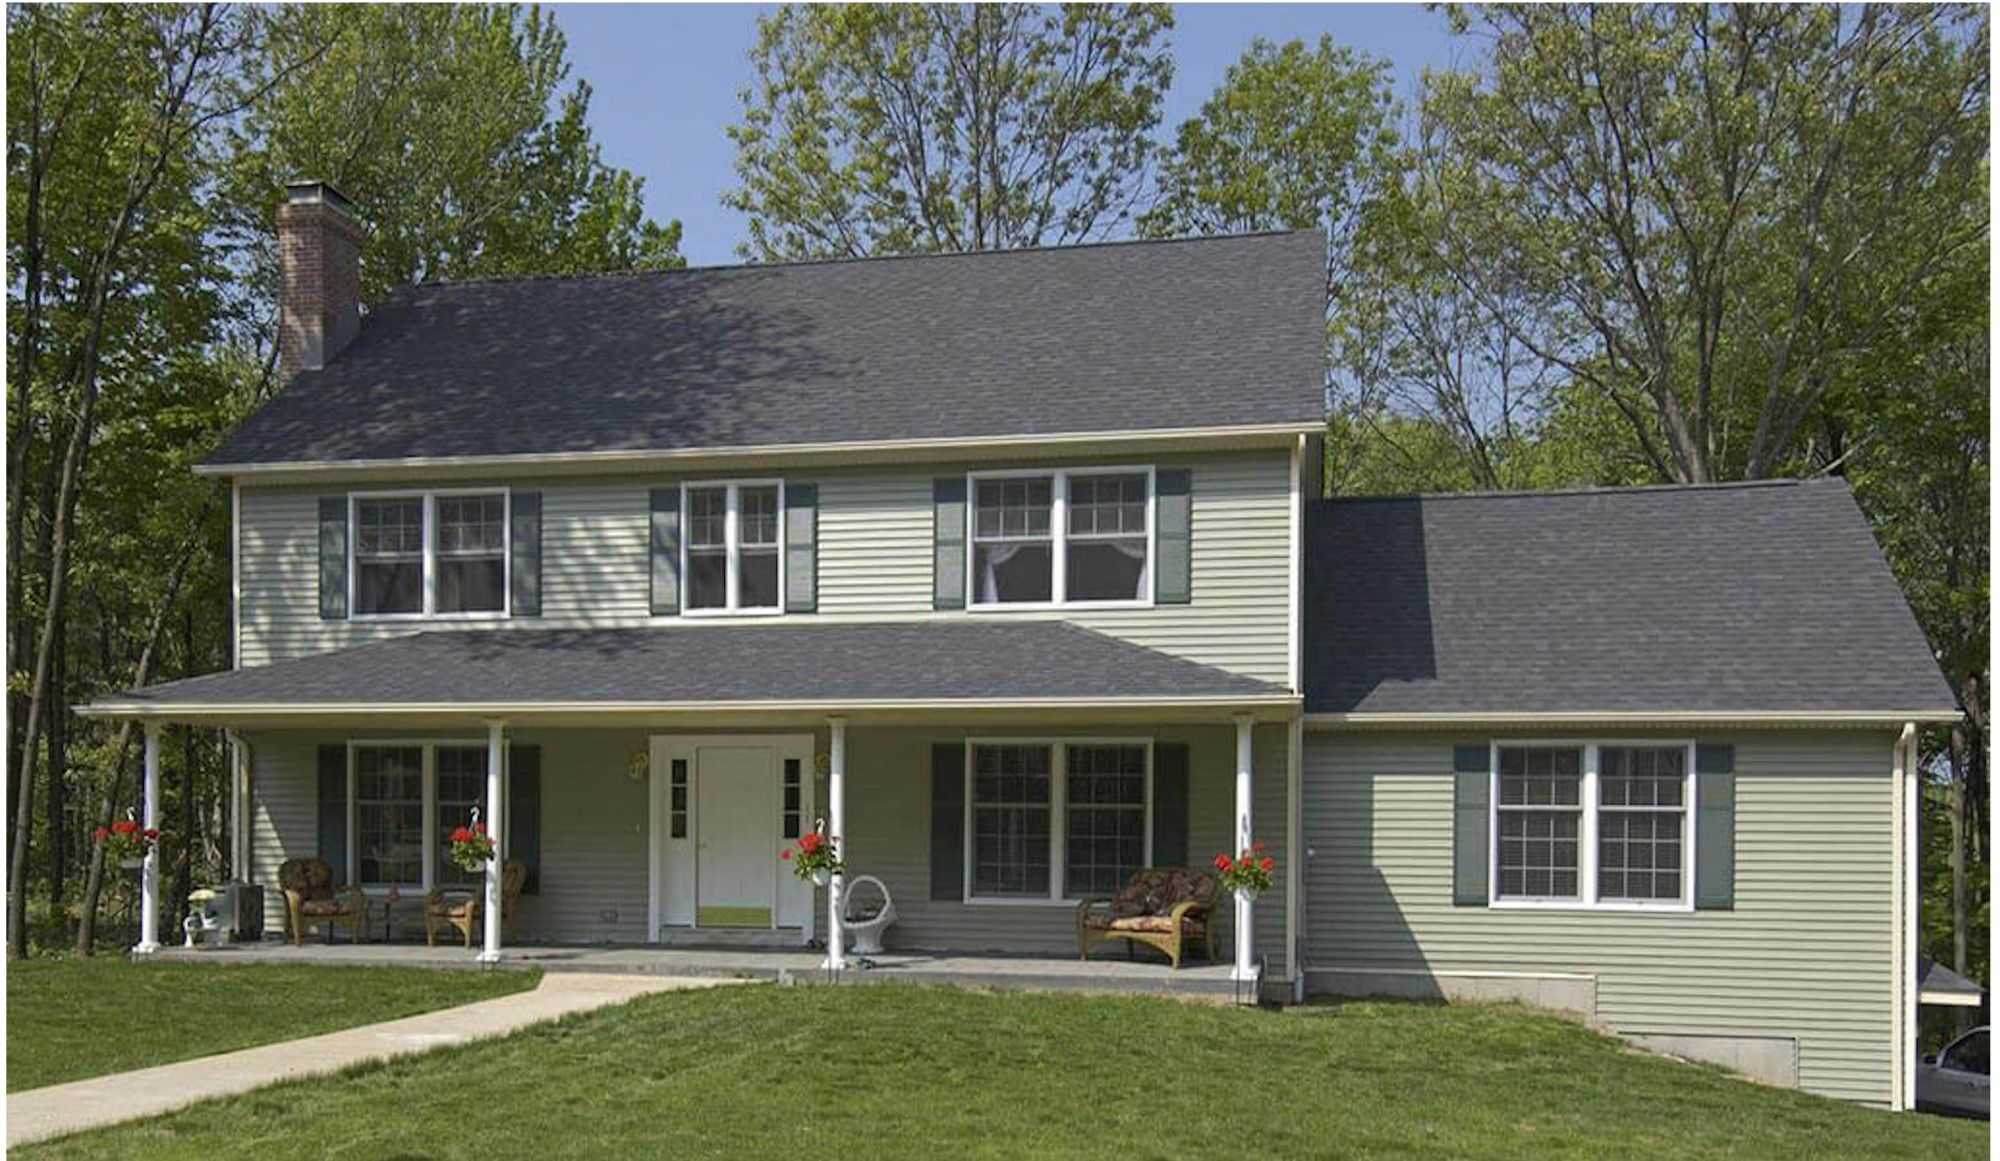


ALL EXT. STAIRS, STEPS, RAILS & GUARDS TO BE
 DESIGNED, SUPPLIED AND INSTALLED BY B/P
FRONT ELEVATION
 SCALE: 1/4"=1'-0"

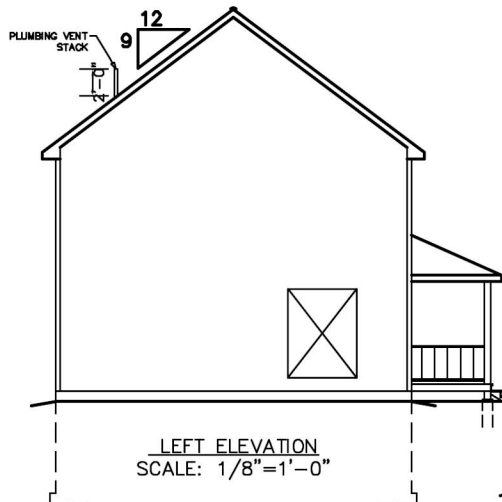

LEFT ELEVATION
 SCALE: 1/8"=1'-0"

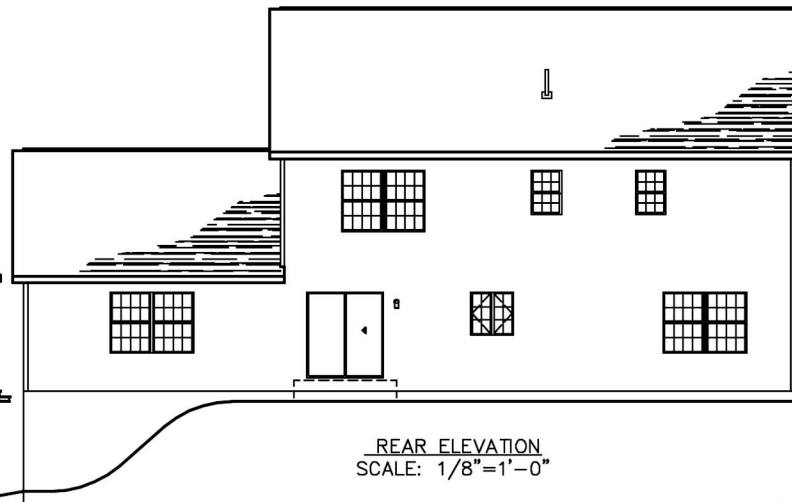

REAR ELEVATION
 SCALE: 1/8"=1'-0"

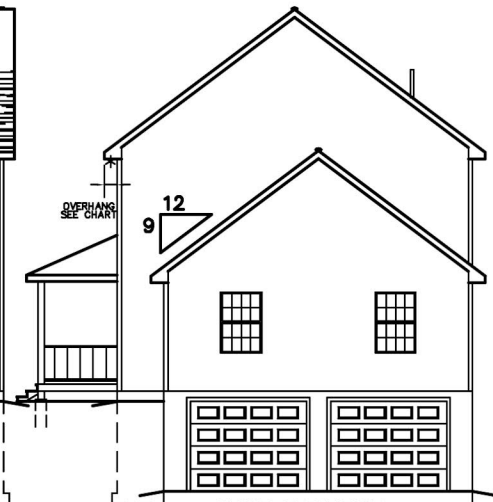

RIGHT ELEVATION
 SCALE: 1/8"=1'-0"



